


STREET
BUDGET BRACKET TYPE

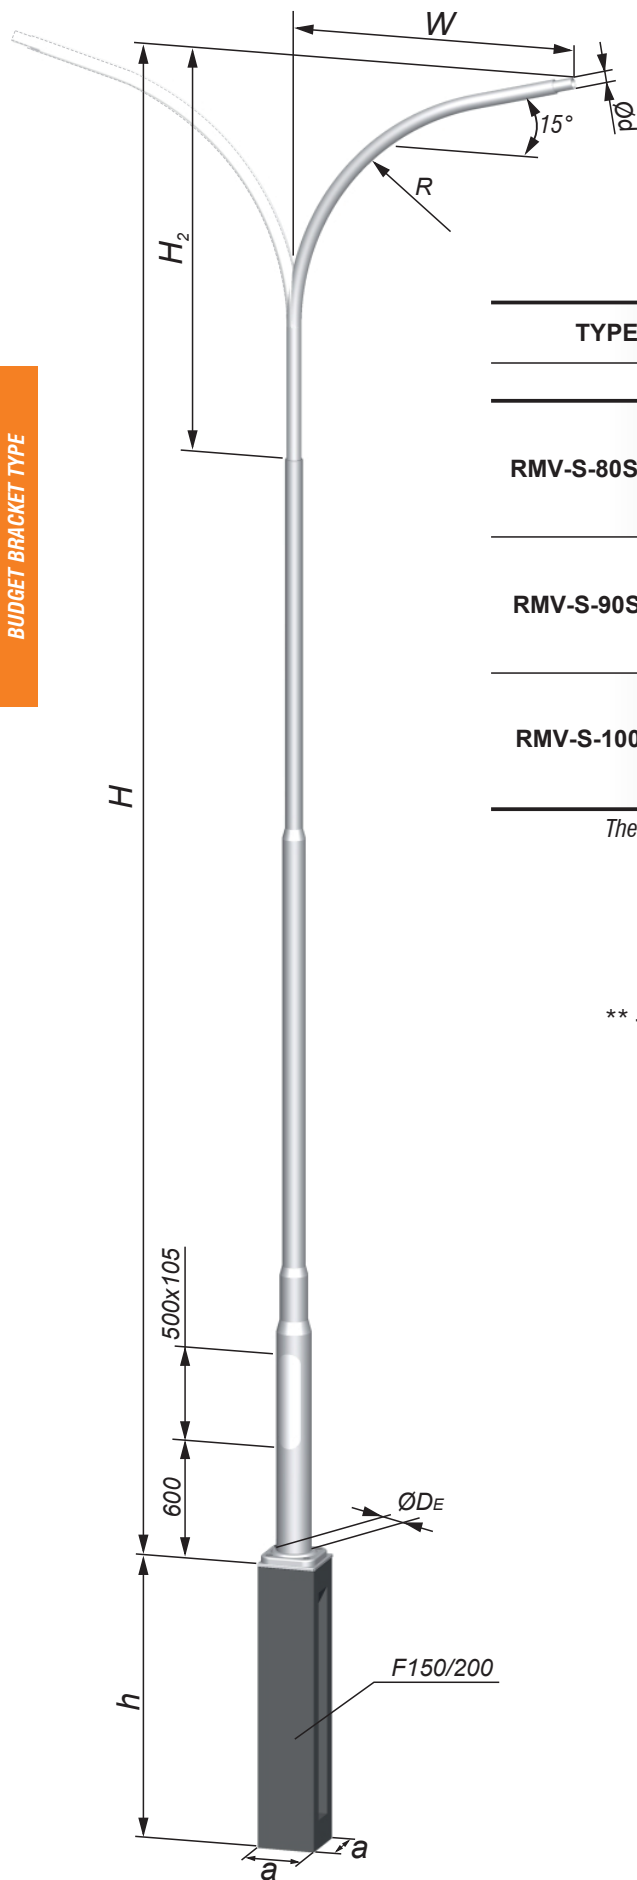

TYPE	W	t _{bl}	H	H ₂	R _(max)	Ød/D _E	m**	a x a x h TYPE
	m	mm	m	m	m	mm	kg	m
RMV-S-80SRwALE	0,5		8		-	48; 60/180	29,7	0,3 x 0,3 x 1,5 F150/200
	1,0			0,6	31,2			
	1,5			1,3	31,7			
	2,0				32,3			
RMV-S-90SRwALE	0,5	4	9	2,0	-		34,7	
	1,0				0,6		36,2	
	1,5				1,3		36,7	
RMV-S-100SRwALE	2,0		10				37,3	
	0,5			-	39,7			
	1,0			0,6	41,2			
	1,5			1,3	41,7			
	2,0						42,3	

The technical data is listed for single-arm bracket posts:

- W=0.5m type AL bracket
- W=1.0m type AL-Y bracket
- W≥1.5m type AL-X bracket

** - Data given for type AL-X and AL-Y two arm brackets.

